


PLANTA 0
 ESC: 1/250

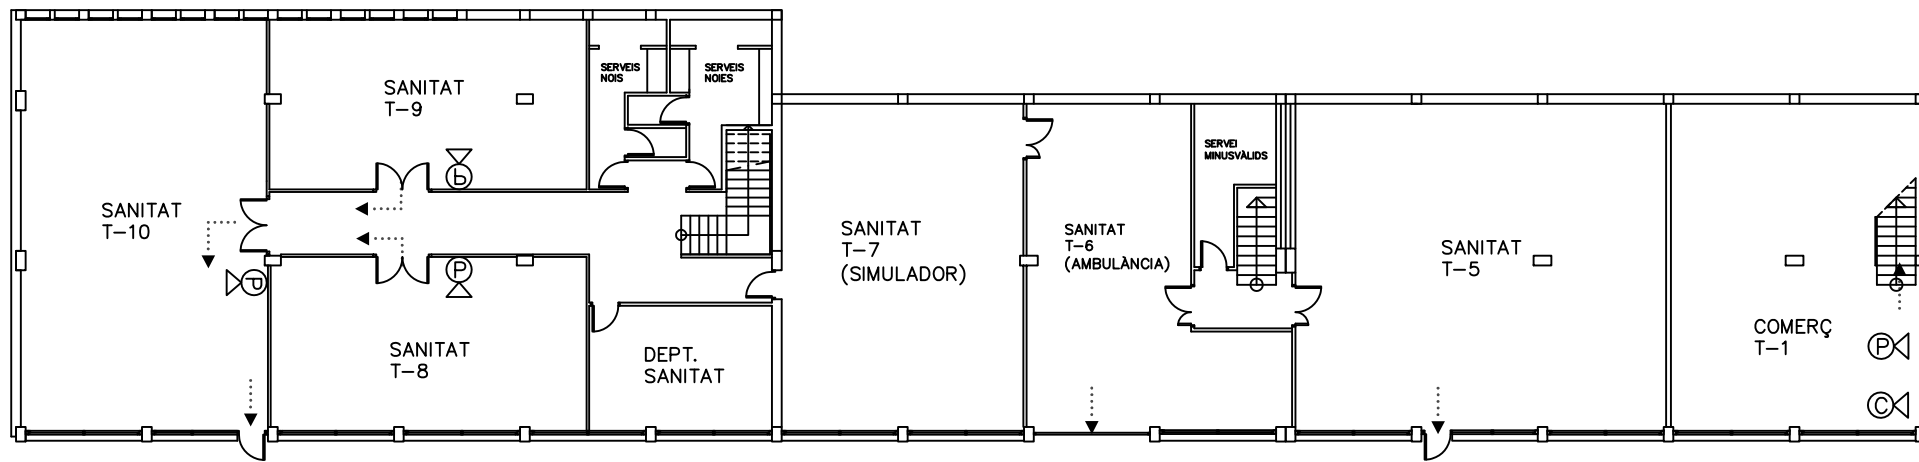

CARRER PEATONAL

PLANTA -1
 ESC: 1/250